


3. Third floor 1:100


<b>Royal Castles inc.</b>    <b>177 Carlton St.</b>	Drawing Name <b>Third floor</b>
	Drawing Status
	Drawing Scale <b>1:100</b>
	Layout ID <b>A.01.1</b>
	Revision

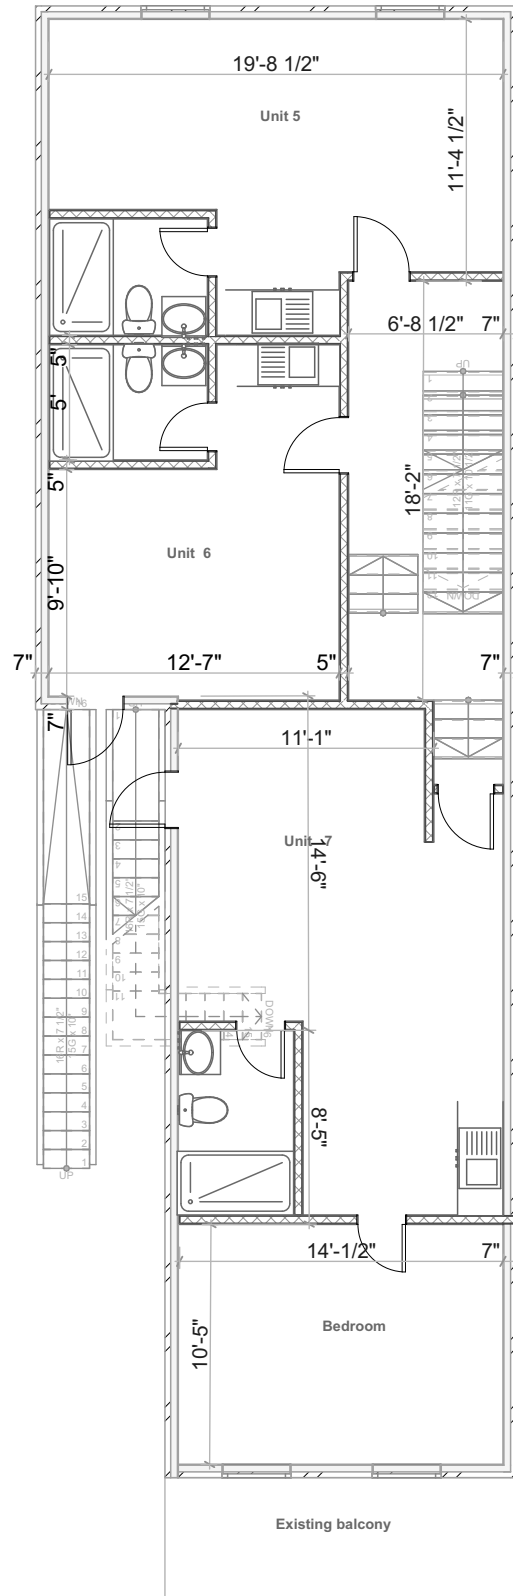


2. Second floor 1:100

<b>Royal Castles inc.</b>          <b>177 Carlton St.</b>	Drawing Name	<b>Second floor</b>
	Drawing Status	
	Drawing Scale	<b>1:100</b>
	Layout ID	<b>A.01.2</b>
	Revision	

<b>Royal Castles inc.</b>  <b>177 Carlton St.</b>	Drawing Name	<b>Ground Floor</b>	
	Drawing Status		
	Drawing Scale	<b>1:100</b>	
	Layout ID	<b>A.01.3</b>	Revision

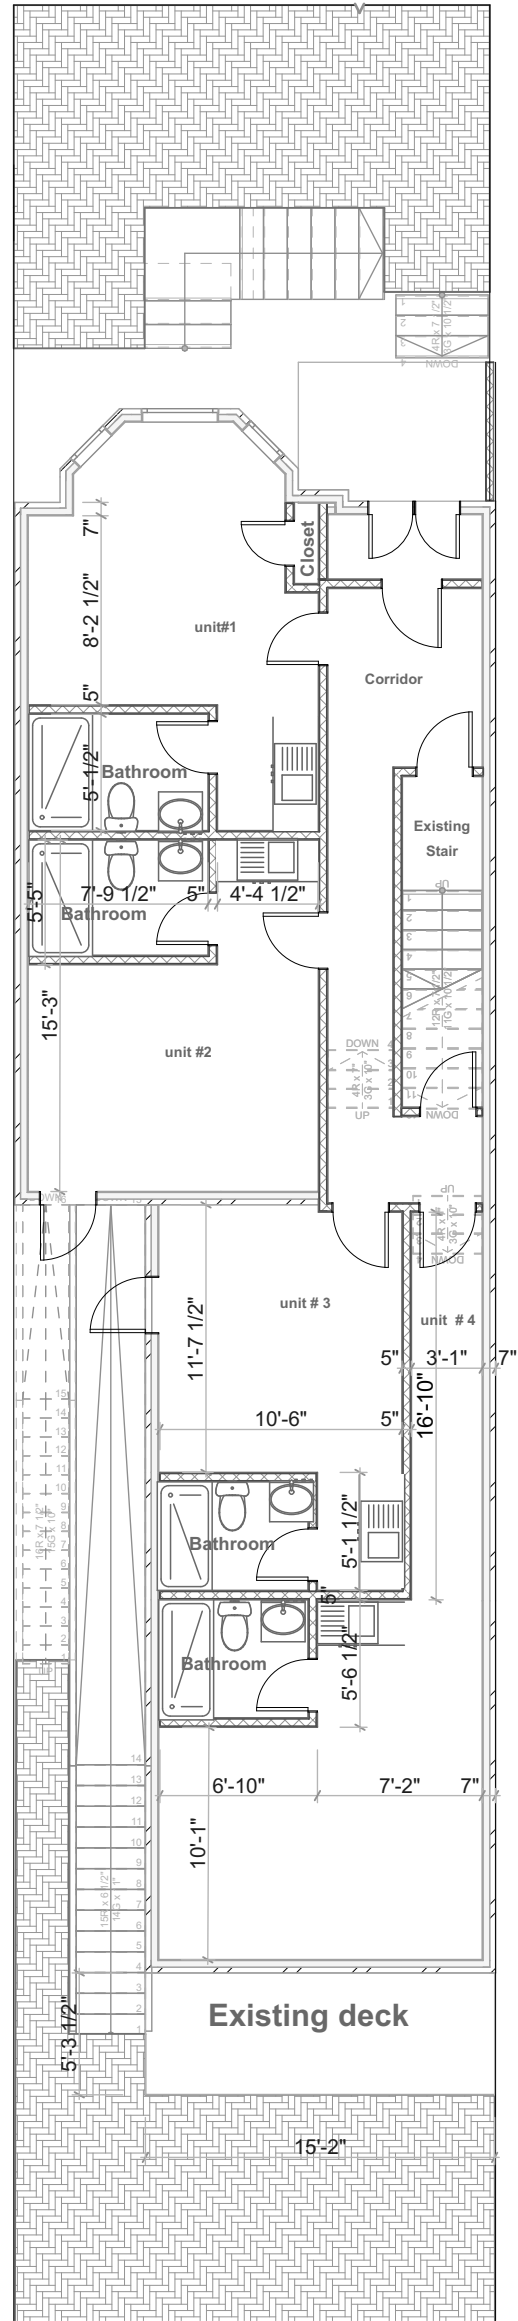

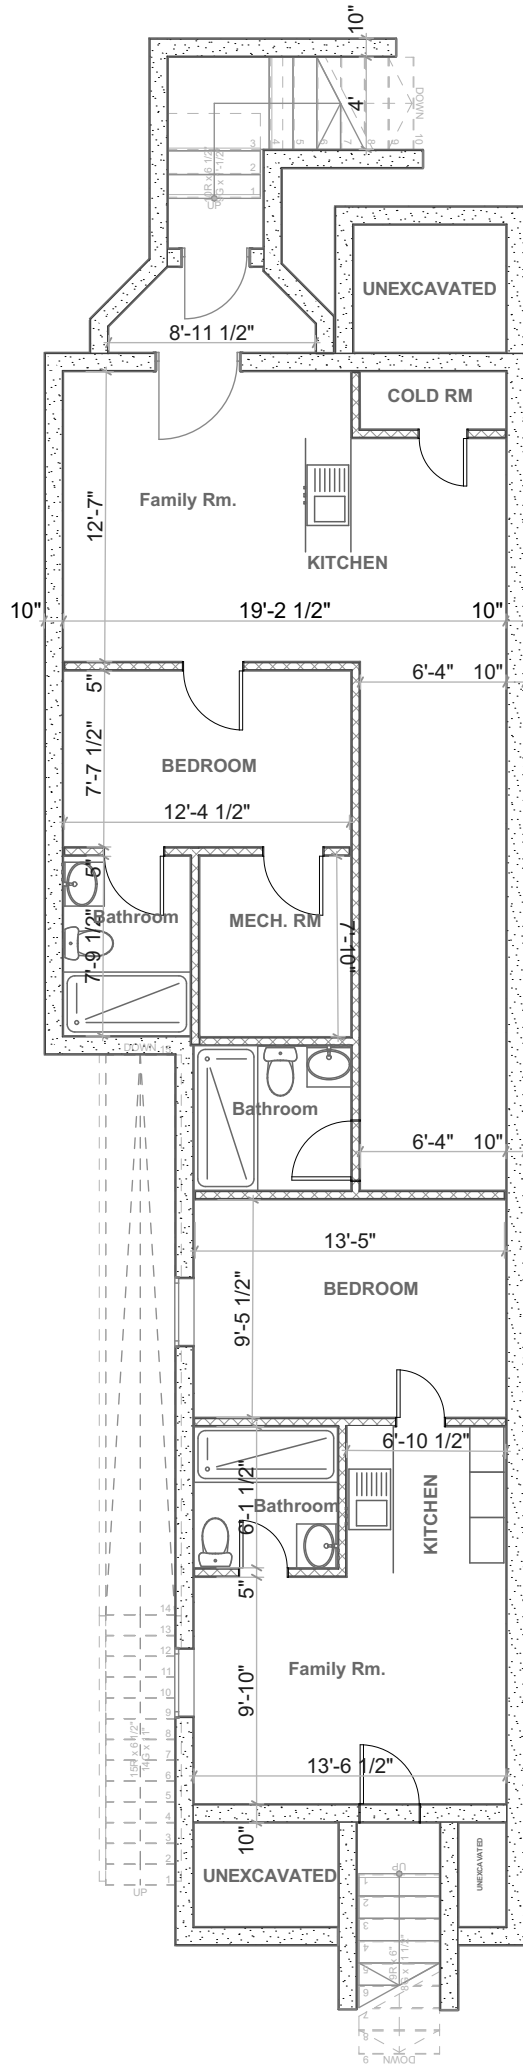

Royal Castles inc.

Drawing Name  
**Basement**

Drawing Status

Drawing Scale  
**1:100**

177 Carlton St.

Layout ID  
**A.01.4**

Revision

0.

Basement

1:100